

The Builder is to check and verify all buildings and site dimensions, levels and sewer invert levels prior to commencement of work.  
Do not scale off this drawing, work to figured dimensions only.  
This drawing must be read and checked with all structural and relevant specialist drawings.  
The Builder is to comply in all respects with the current Building Regulations and latest Codes of Practice.



Proposed Front Elevation

scale 1:100



Proposed Side Elevation

scale 1:100



Proposed Rear Elevation

scale 1:100




Proposed Side Elevation


scale 1:100



Proposed Ground Floor Plan  
Scale 1:100

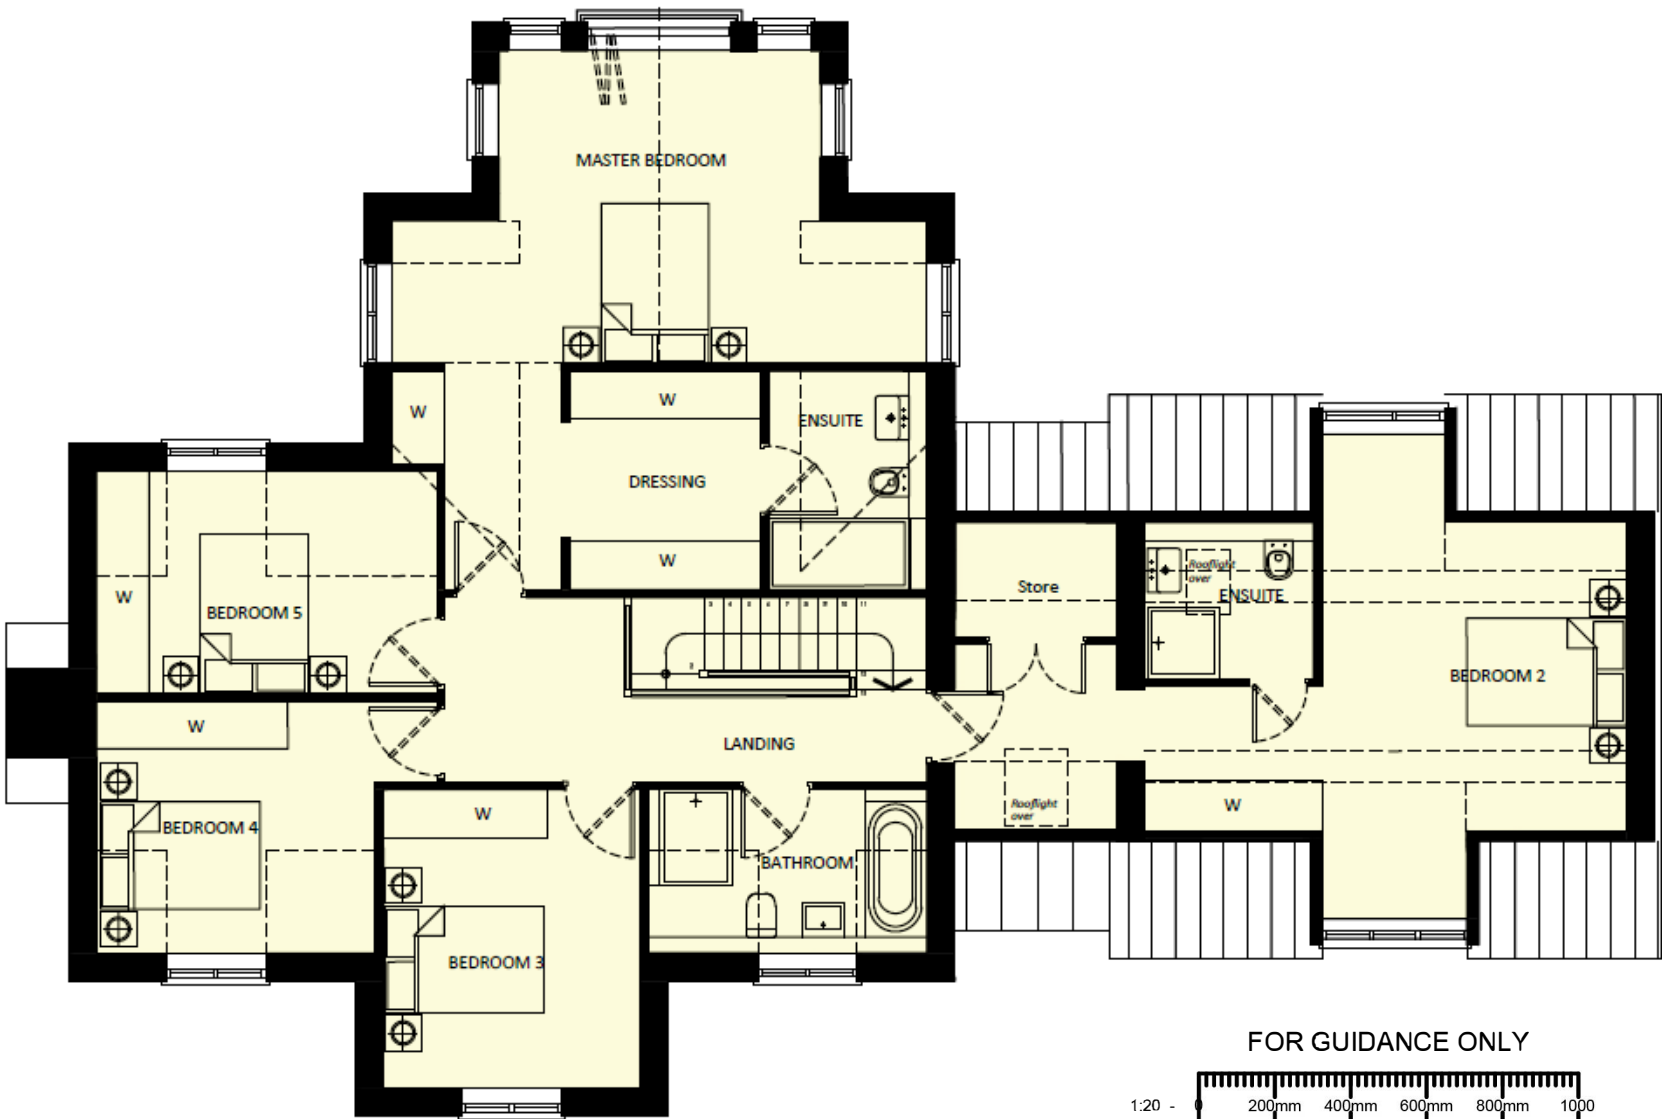

Proposed First Floor Plan  
Scale 1:100

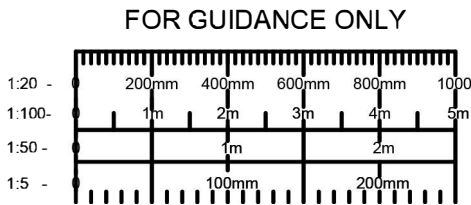

Revisions		
No.	Description	Date

New Residential Development  
Land off Bear Lane, Henley in Arden

For Avaro Midlands Ltd

 **Ritchie & Ritchie  
Architects**

Georgian House,  
24 Bird Street,  
Lichfield,  
WS13 6PT

+44 (0)1827 62251

Plot 8 (HT D)  
Proposed Elevations & Floor Plans

Scale	Date	Drawn	
1:100	Sept 2023	SM	8006